


1215 W 9th St A102 FLOOR PLAN - L1



1215 W 9th St A103

FLOOR PLAN - L2

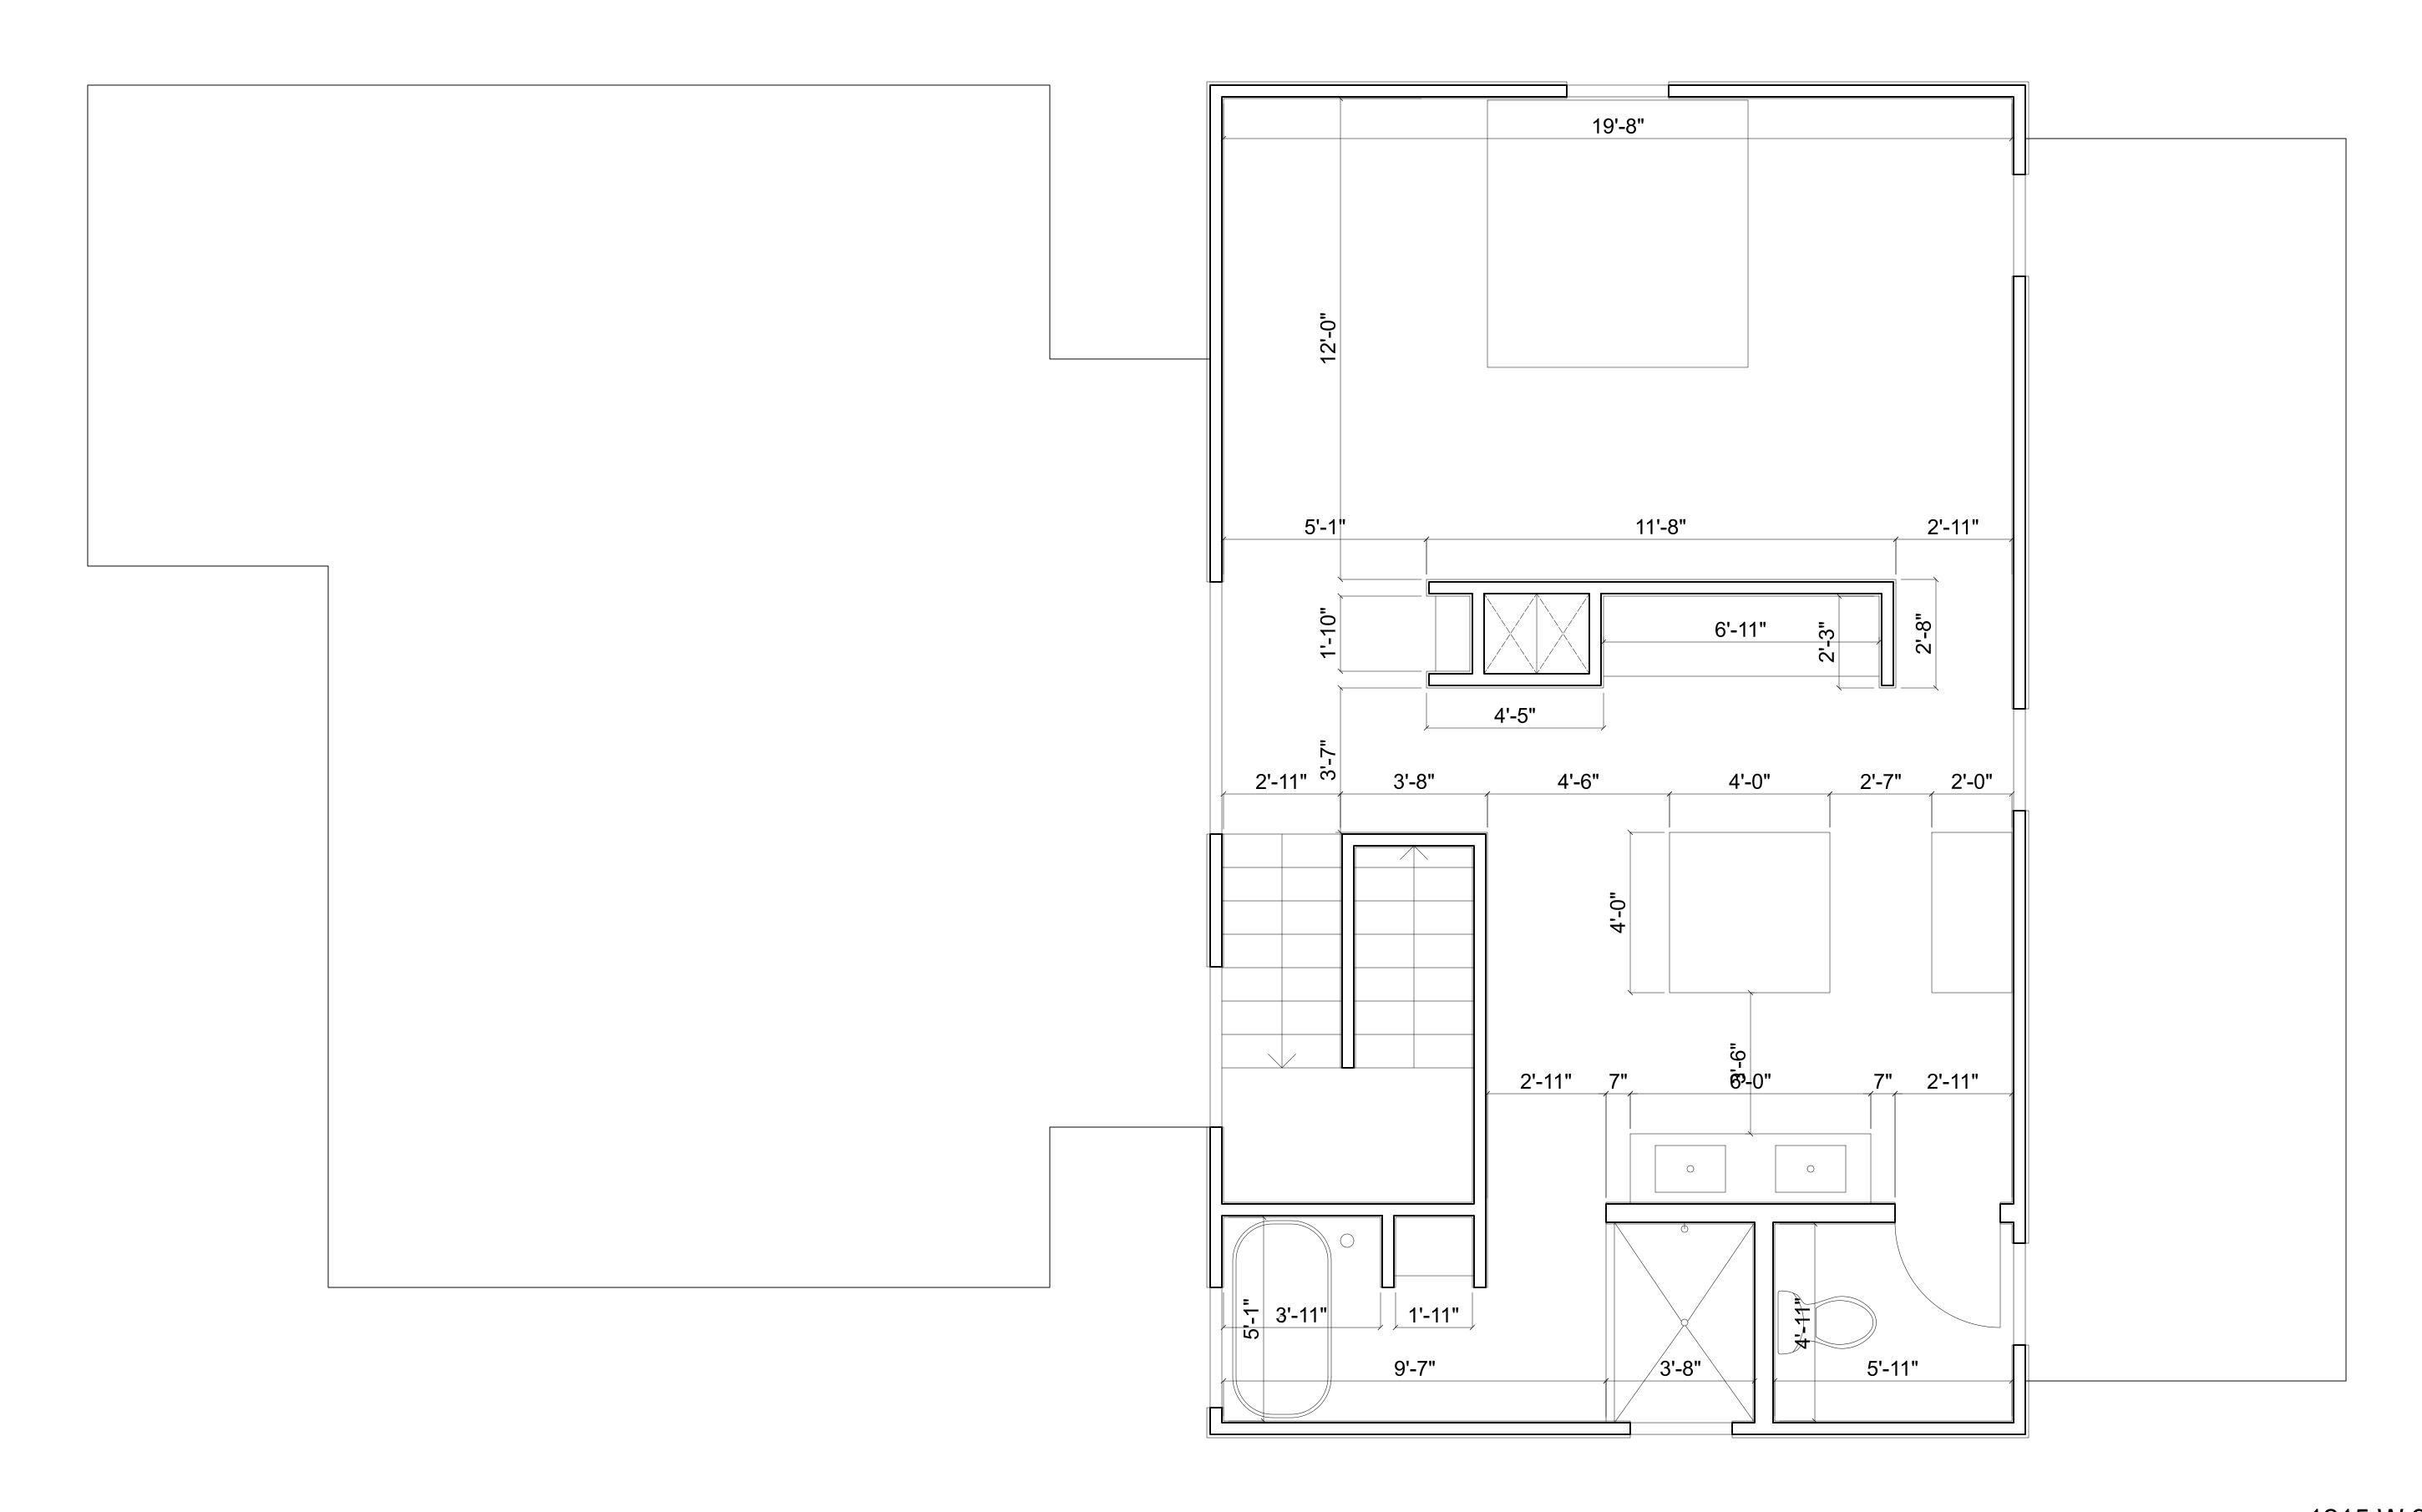